
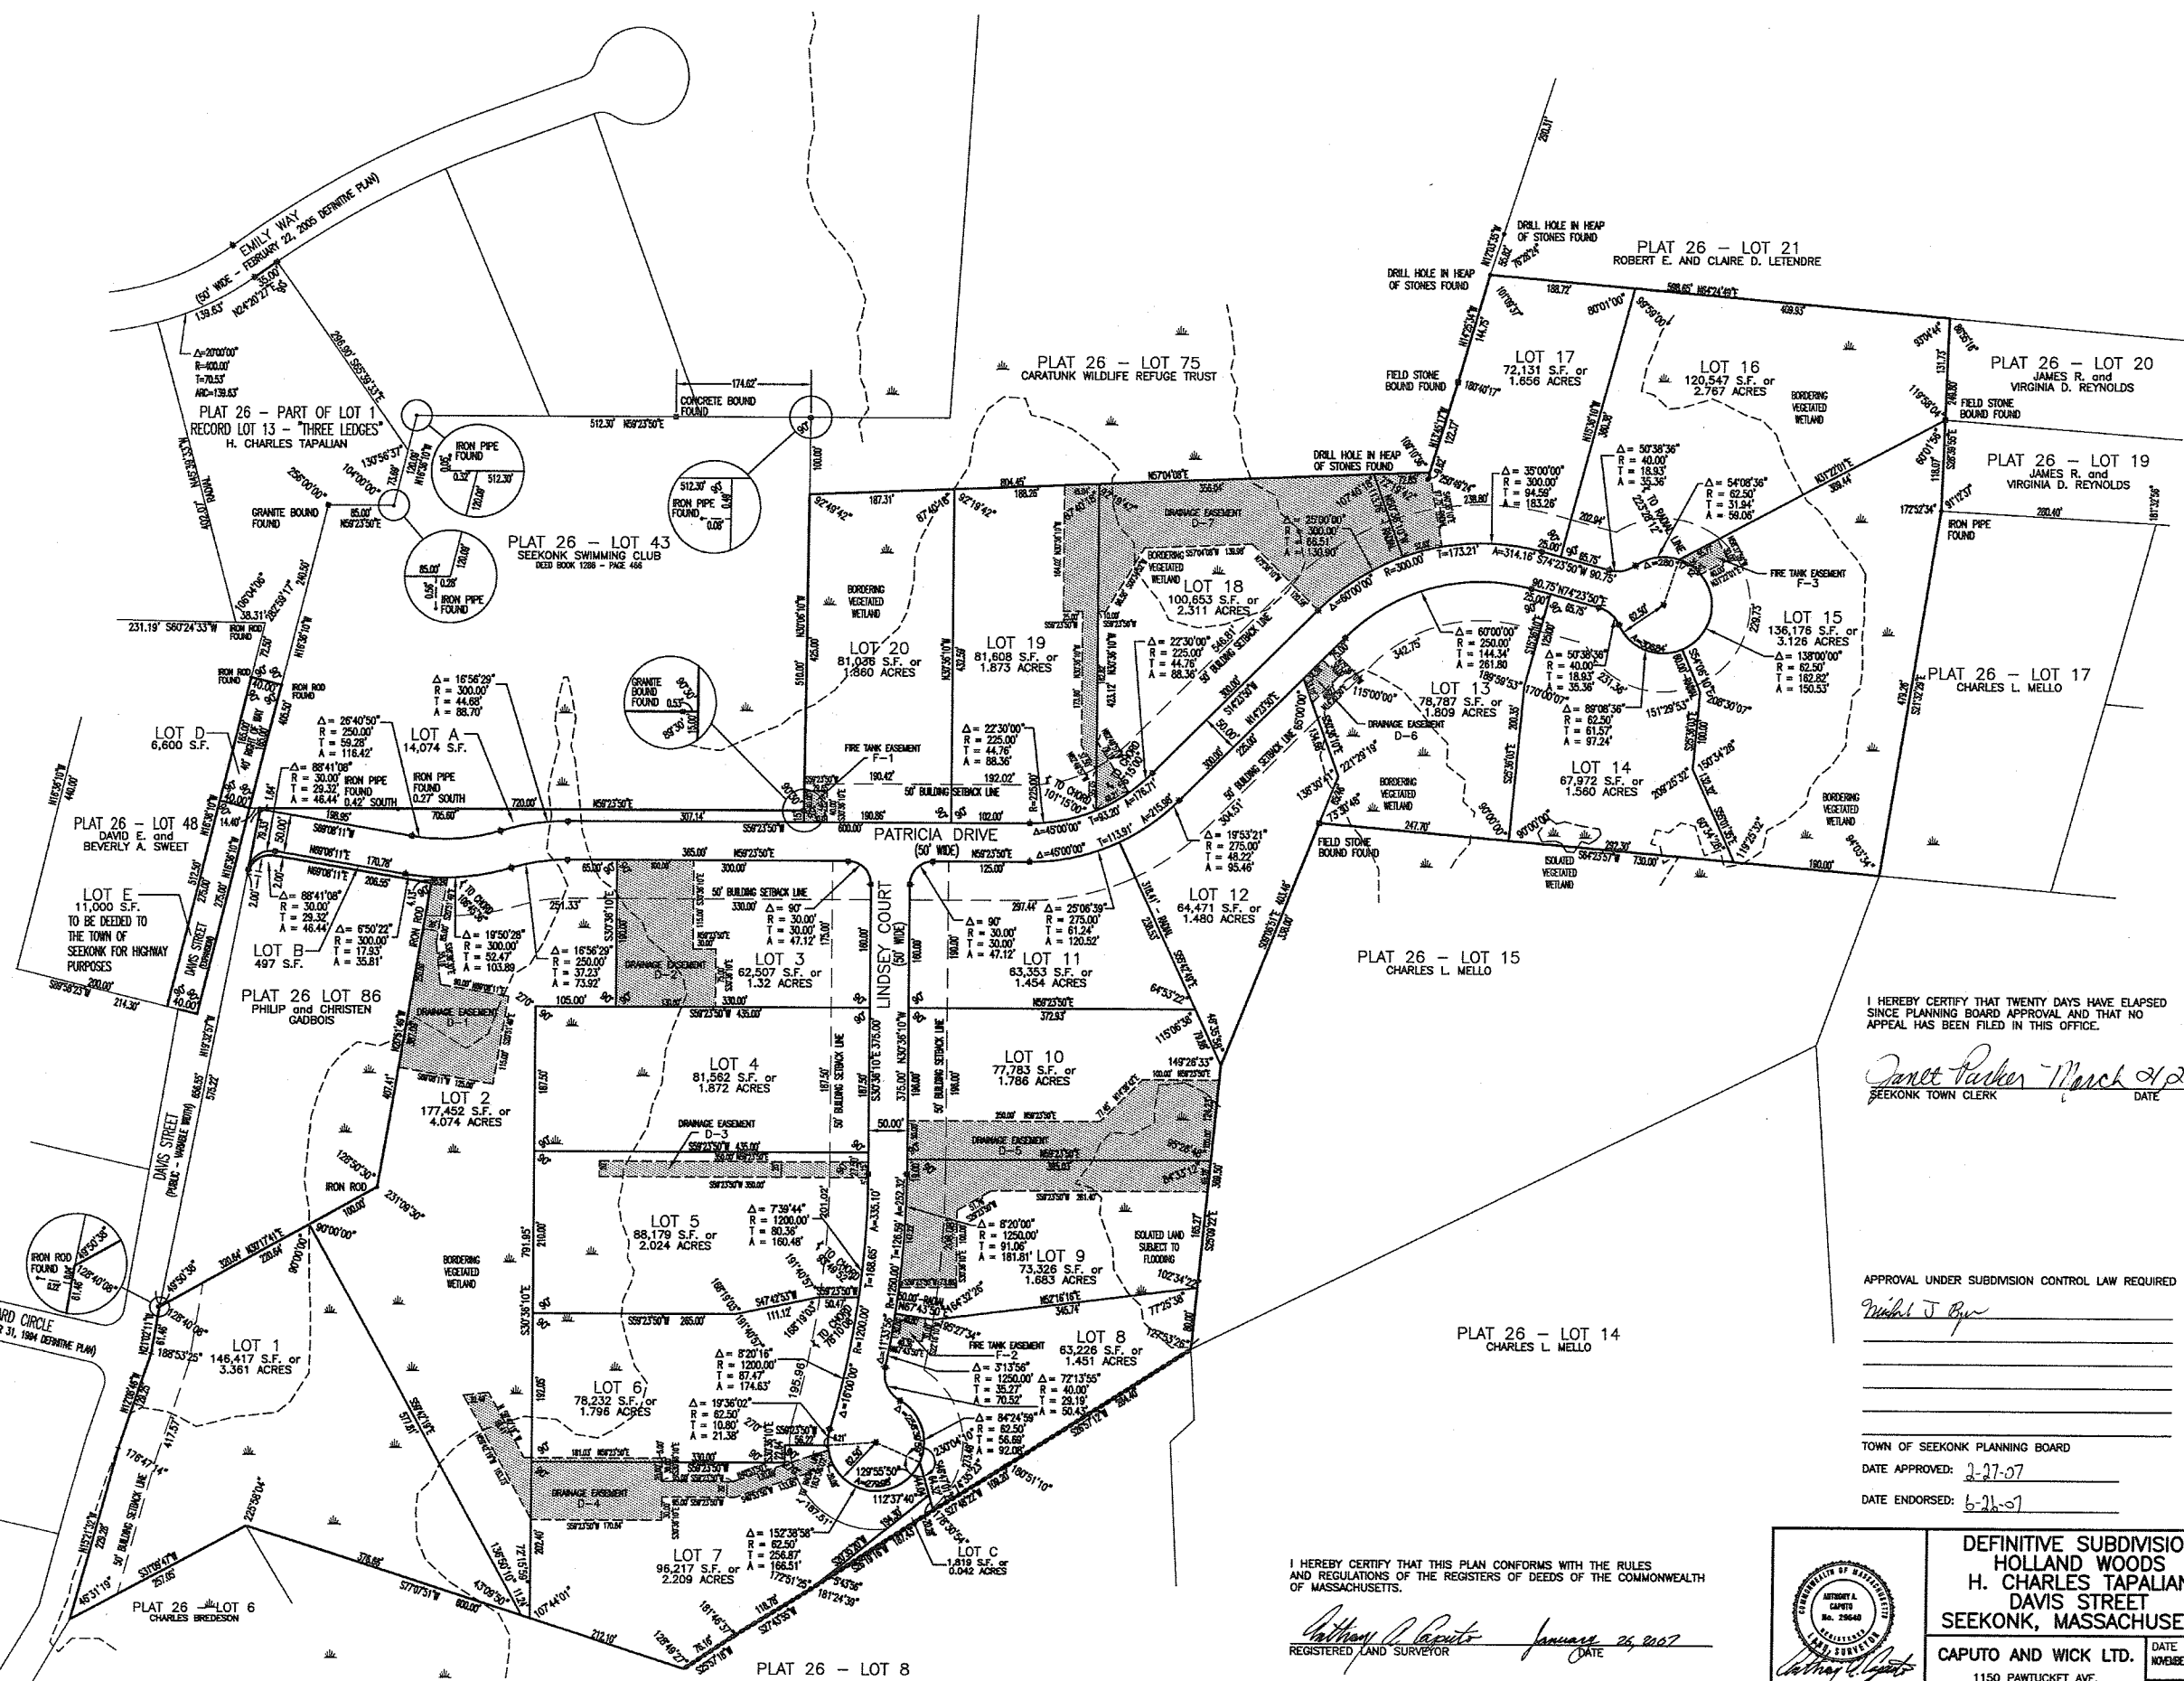
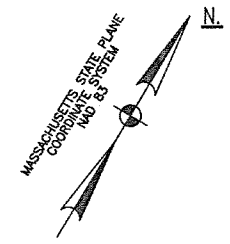


DEFINITIVE SUBDIVISION
HOLLAND WOODS
SEEKONK, MASSACHUSETTS
BELONGING TO
H. CHARLES TAPALIAN
BY CAPUTO AND WICK LTD.
NOVEMBER 20, 2002
REVISED: JANUARY 26, 2007

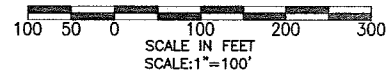

LEGEND
■ - GRANITE BOUND TO BE SET

- NOTES:**
- FRONTAGE OF LOTS 4, 5, 6, 7, 9, 10, 14, 15, 16, 17, 19 AND 20 REDUCED AT THE STREET AND/OR BUILDING SETBACK LINE AND AREAS INCREASED IN ACCORDANCE WITH SECTION 6.10 OF THE SEEKONK ZONING BY LAWS.
 - LOT A IS NOT A BUILDABLE LOT, AND WILL BE MERGED WITH PLAT 26 - LOT 43 OR LOT 20 TO FORM ONE CONTIGUOUS PARCEL OF LAND.
 - LOT B IS NOT A BUILDABLE LOT AND WILL BE MERGED WITH PLAT 26 - LOT 86 OR LOT 3 TO FORM ONE CONTIGUOUS PARCEL OF LAND.
 - LOT C IS NOT A BUILDABLE LOT AND WILL BE MERGED WITH LOT 7 TO FORM ONE CONTIGUOUS PARCEL OF LAND CONTAINING 98,036 S.F. OR 2.251 ACRES OF LAND.
 - LOT D IS NOT A BUILDABLE LOT AND WILL BE MERGED WITH PLAT 26 PART OF LOT 1 - RECORD LOT 13 "THREE LEDGES SUBDIVISION" TO FORM ONE CONTIGUOUS PARCEL OF LAND CONTAINING 94,272 S.F. OR 2.164 ACRES OF LAND.
 - LOT E WILL BE DEEDED TO THE TOWN OF SEEKONK FOR HIGHWAY PURPOSES AND WILL BE MERGED WITH DAVIS STREET.


ASSESSORS MAP 26
LOTS 7, 16, 77 AND A PORTION OF LOTS 19 AND 20
OWNER/APPLICANT:
H. CHARLES TAPALIAN
P.O. BOX 39
SEEKONK, MASSACHUSETTS 02771
AREA: 44 ACRES±
ZONE: R-4/G.A.P.D.

BRISTOL COUNTY
NORTHERN DISTRICT
REGISTRY OF DEEDS
TAUNTON, MA
PLAN BOOK 458-30
RECEIVED 6-29 2007
TIME:
ATTEST: *Barry Leonard*
REGISTER OF DEEDS

I HEREBY CERTIFY THAT TWENTY DAYS HAVE ELAPSED SINCE PLANNING BOARD APPROVAL AND THAT NO APPEAL HAS BEEN FILED IN THIS OFFICE.
Janet Parker March 21, 2007
SEEKONK TOWN CLERK DATE

APPROVAL UNDER SUBDIVISION CONTROL LAW REQUIRED
Michael J. Byrne
TOWN OF SEEKONK PLANNING BOARD
DATE APPROVED: 2-27-07
DATE ENDORSED: 6-26-07

I HEREBY CERTIFY THAT THIS PLAN CONFORMS WITH THE RULES AND REGULATIONS OF THE REGISTERS OF DEEDS OF THE COMMONWEALTH OF MASSACHUSETTS.
Anthony J. Caputo January 26, 2007
REGISTERED LAND SURVEYOR DATE

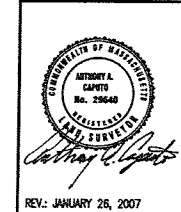

DEFINITIVE SUBDIVISION
HOLLAND WOODS
H. CHARLES TAPALIAN
DAVIS STREET
SEEKONK, MASSACHUSETTS
CAPUTO AND WICK LTD. DATE: NOVEMBER 20, 2002
1150 PAWTUCKET AVE. RUMFORD, R.I. 02916 SHEET: D-1
401-434-8880
REV: JANUARY 26, 2007